


STATE ROUTE 94 /125 INTERCHANGE IMPROVEMENTS PROJECT

LEGEND

-  PROPOSED FREEWAY WIDENING/NEW CONNECTOR
-  DIRECTION OF TRAVEL
-  EXISTING ROADS & FREEWAY

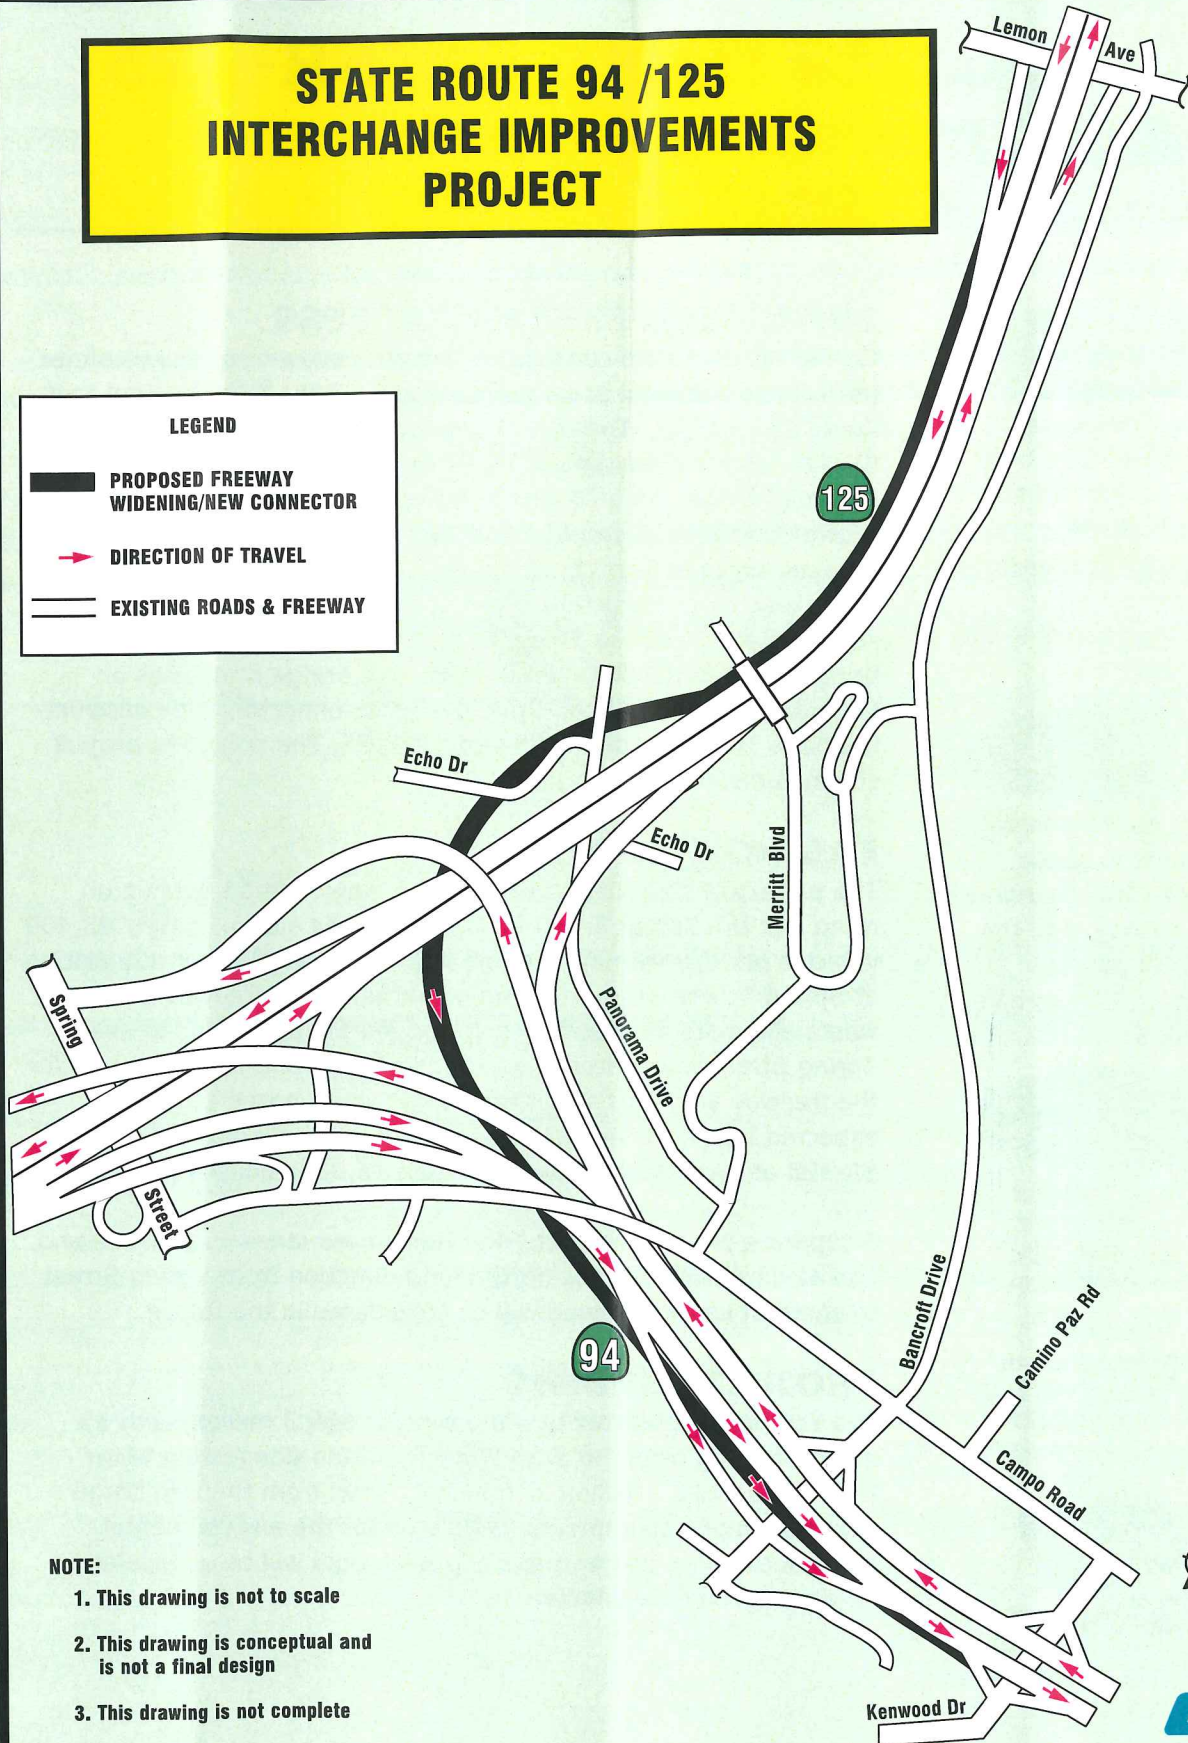

NOTE:

1. This drawing is not to scale
2. This drawing is conceptual and is not a final design
3. This drawing is not complete

